


- 23 HORNO MIXTO IG PLY 62M 30200 CAL/H
- 22 2 FREIDORA FPRO 27 -22600 CAL/H C/U
- 20 COCINADOR DE PASTAS CM-27 - 22600 CAL/H
- 19 COCINA CGN BN-6H- 29750 CAL/H
- 35 PARRILLA 30.000 CAL-H
- 21 CAMPANA
- 1 TERMO alta recuperacion

SUBESTACION GAS EXISTENTE  
TOMA DE TEE FUTURO ø51

ANDEN

5 Valvula de Bloqueo ø25mm

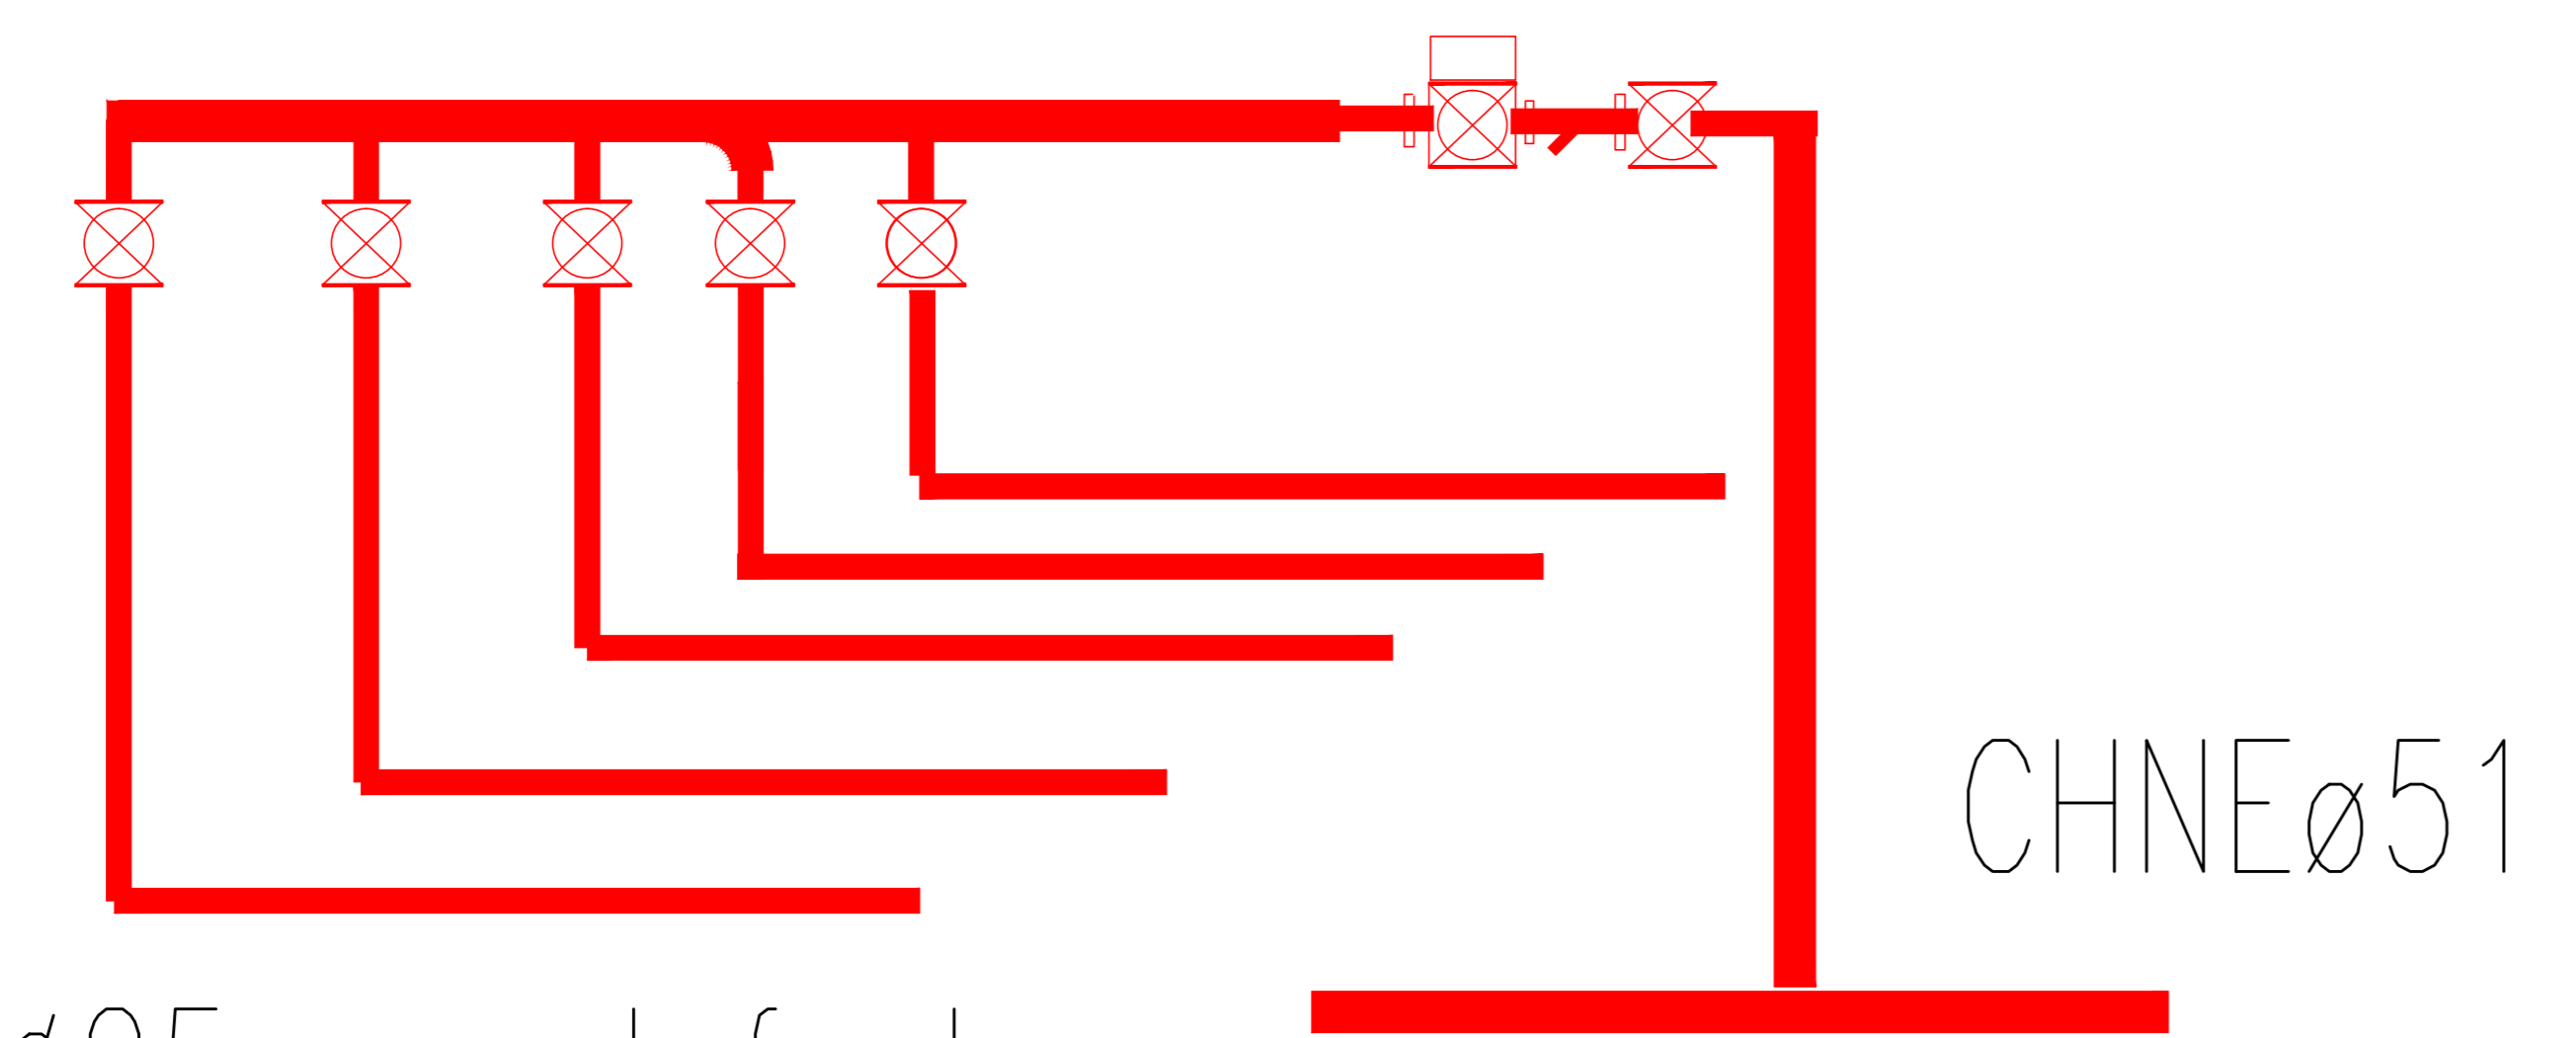

5 caños ø25 a artefactos

