


PISO TECNICO DESMONTABLE 60x60

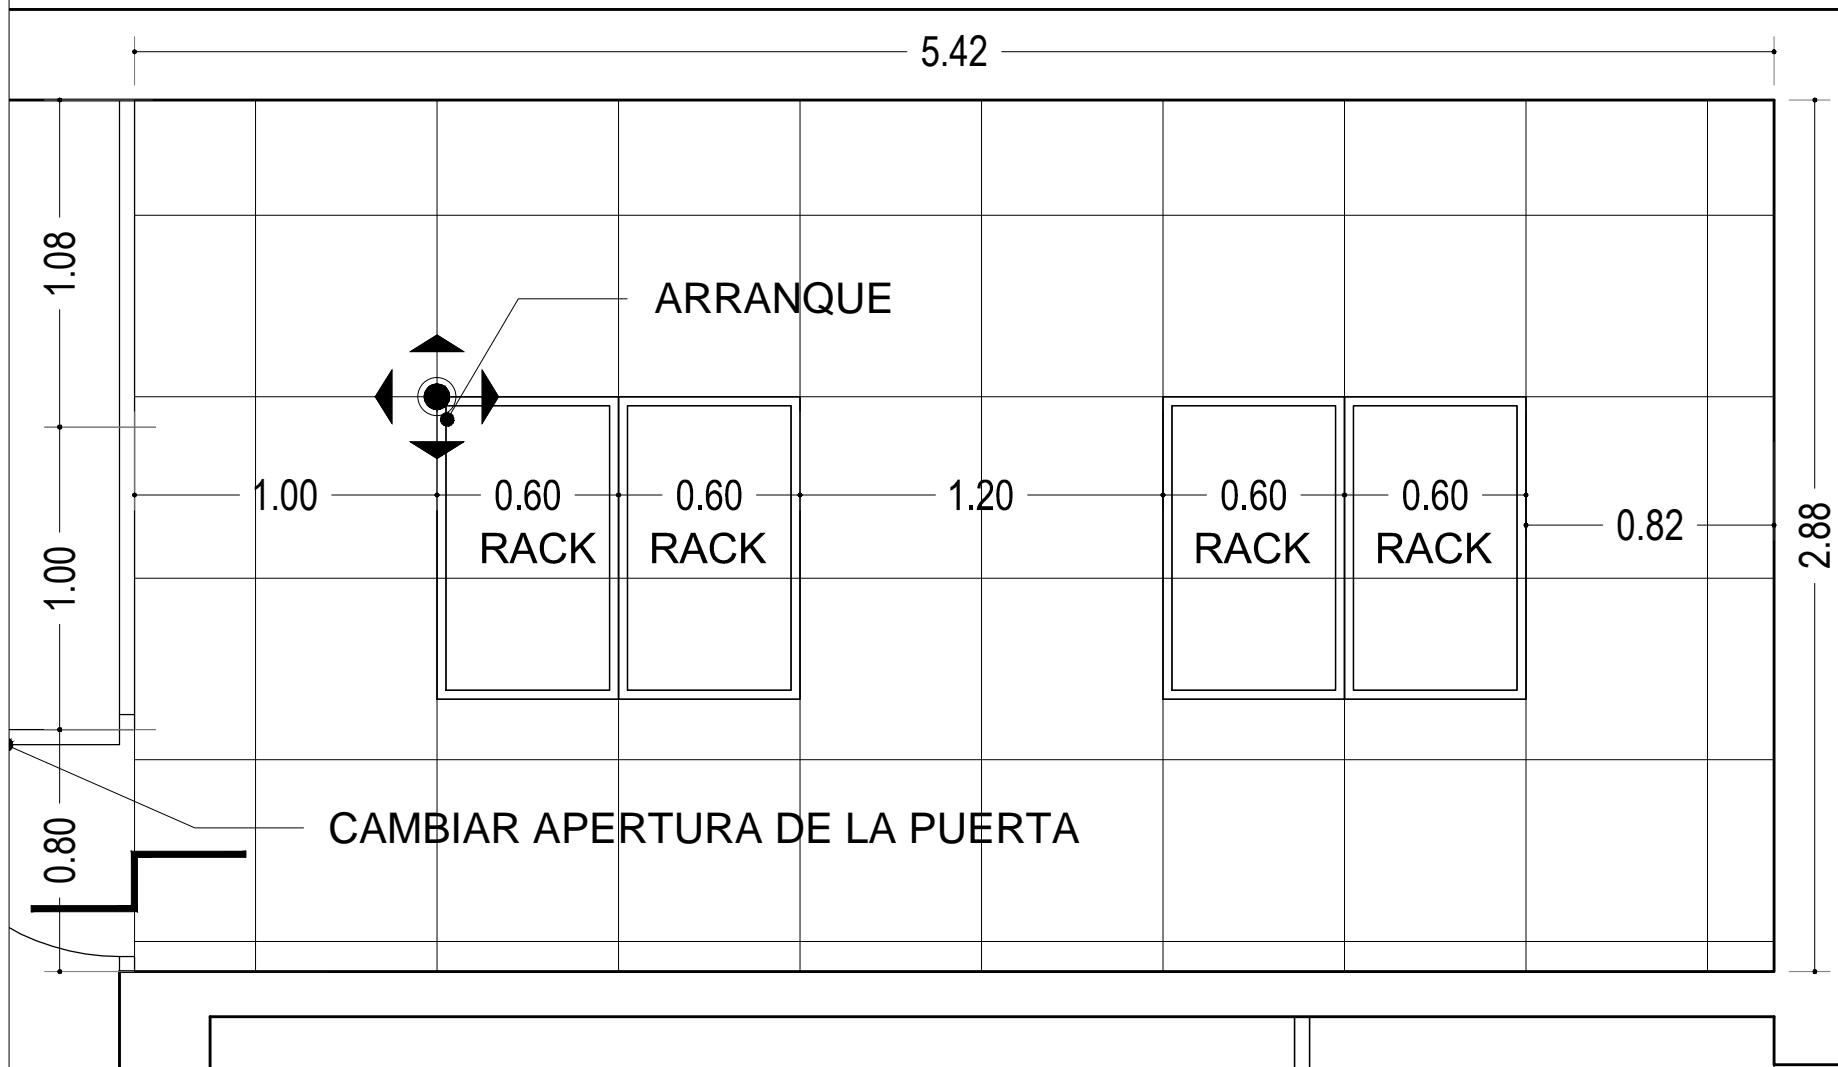

PISO TECNICO
ELEVADO
ESCALA 1:25

CONEAU

Av. Córdoba 1444
CABA