


APENDICE 1 (Plano General Reformas - Demoliciones) al ANEXO 1 (Plano del Hospital Militar Regional Córdoba)

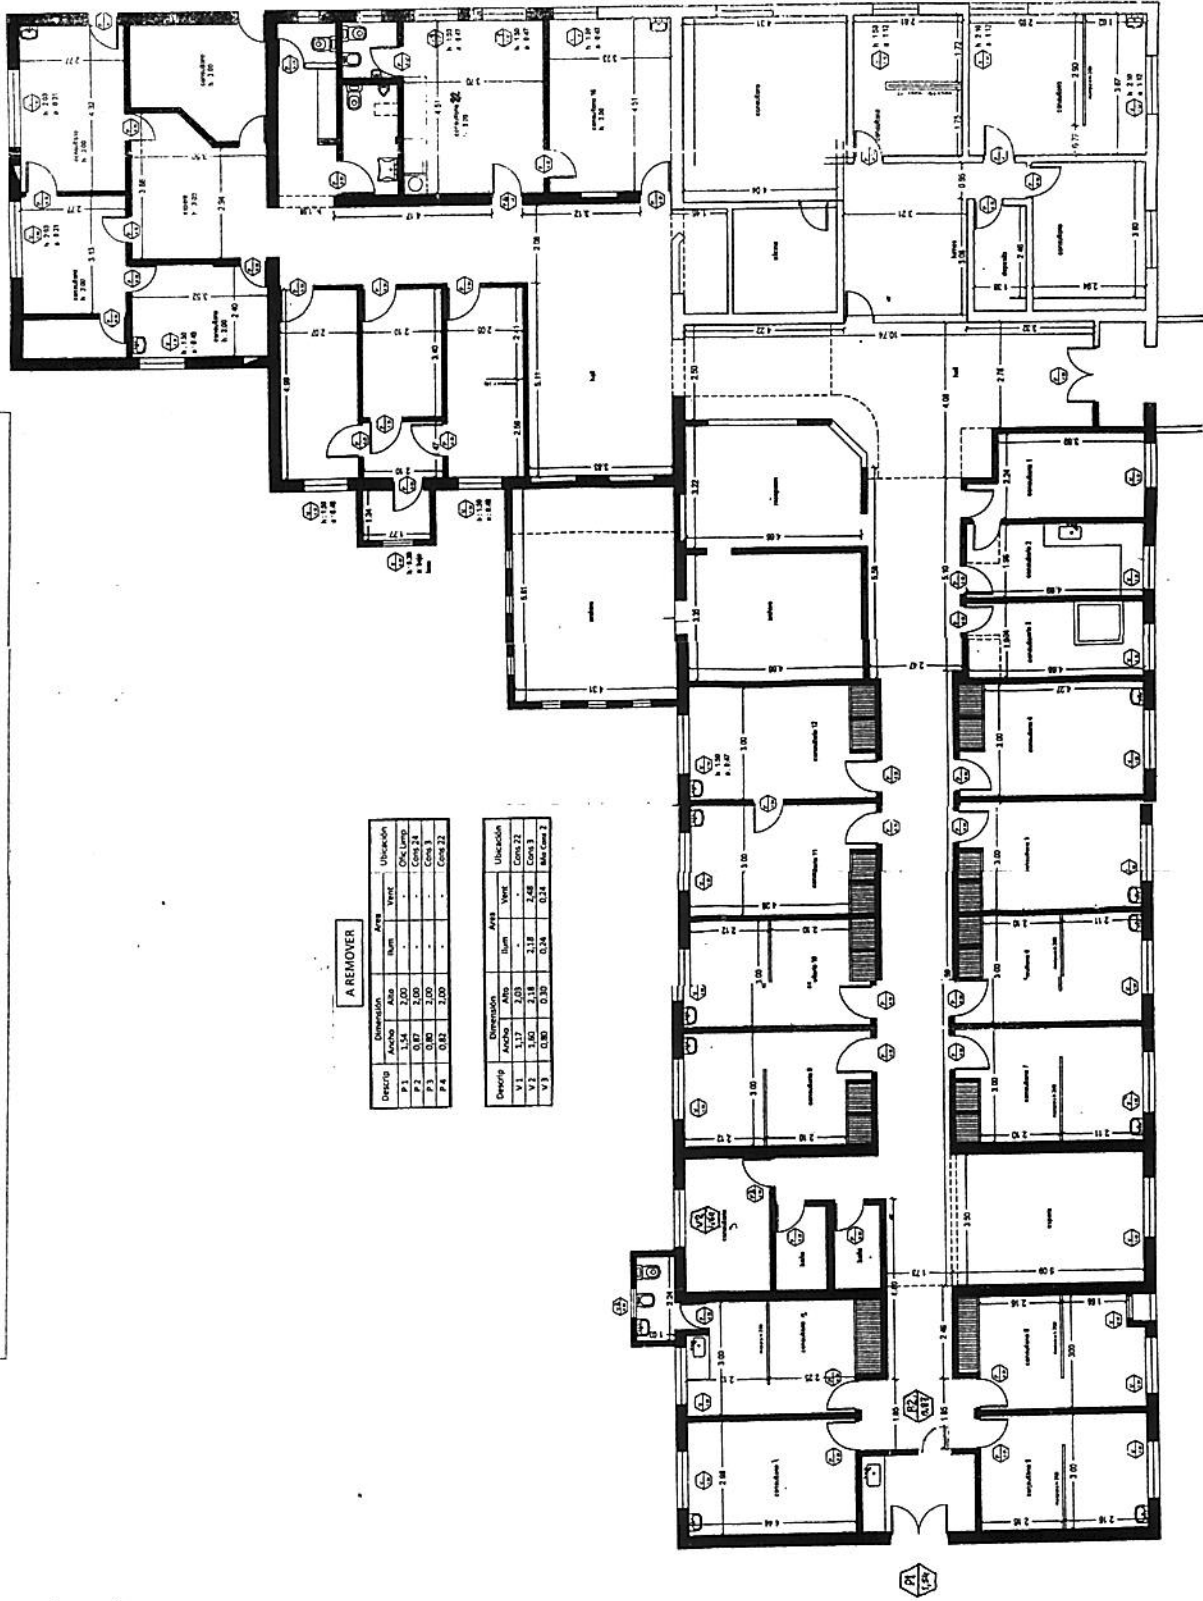

A REMOVER


