


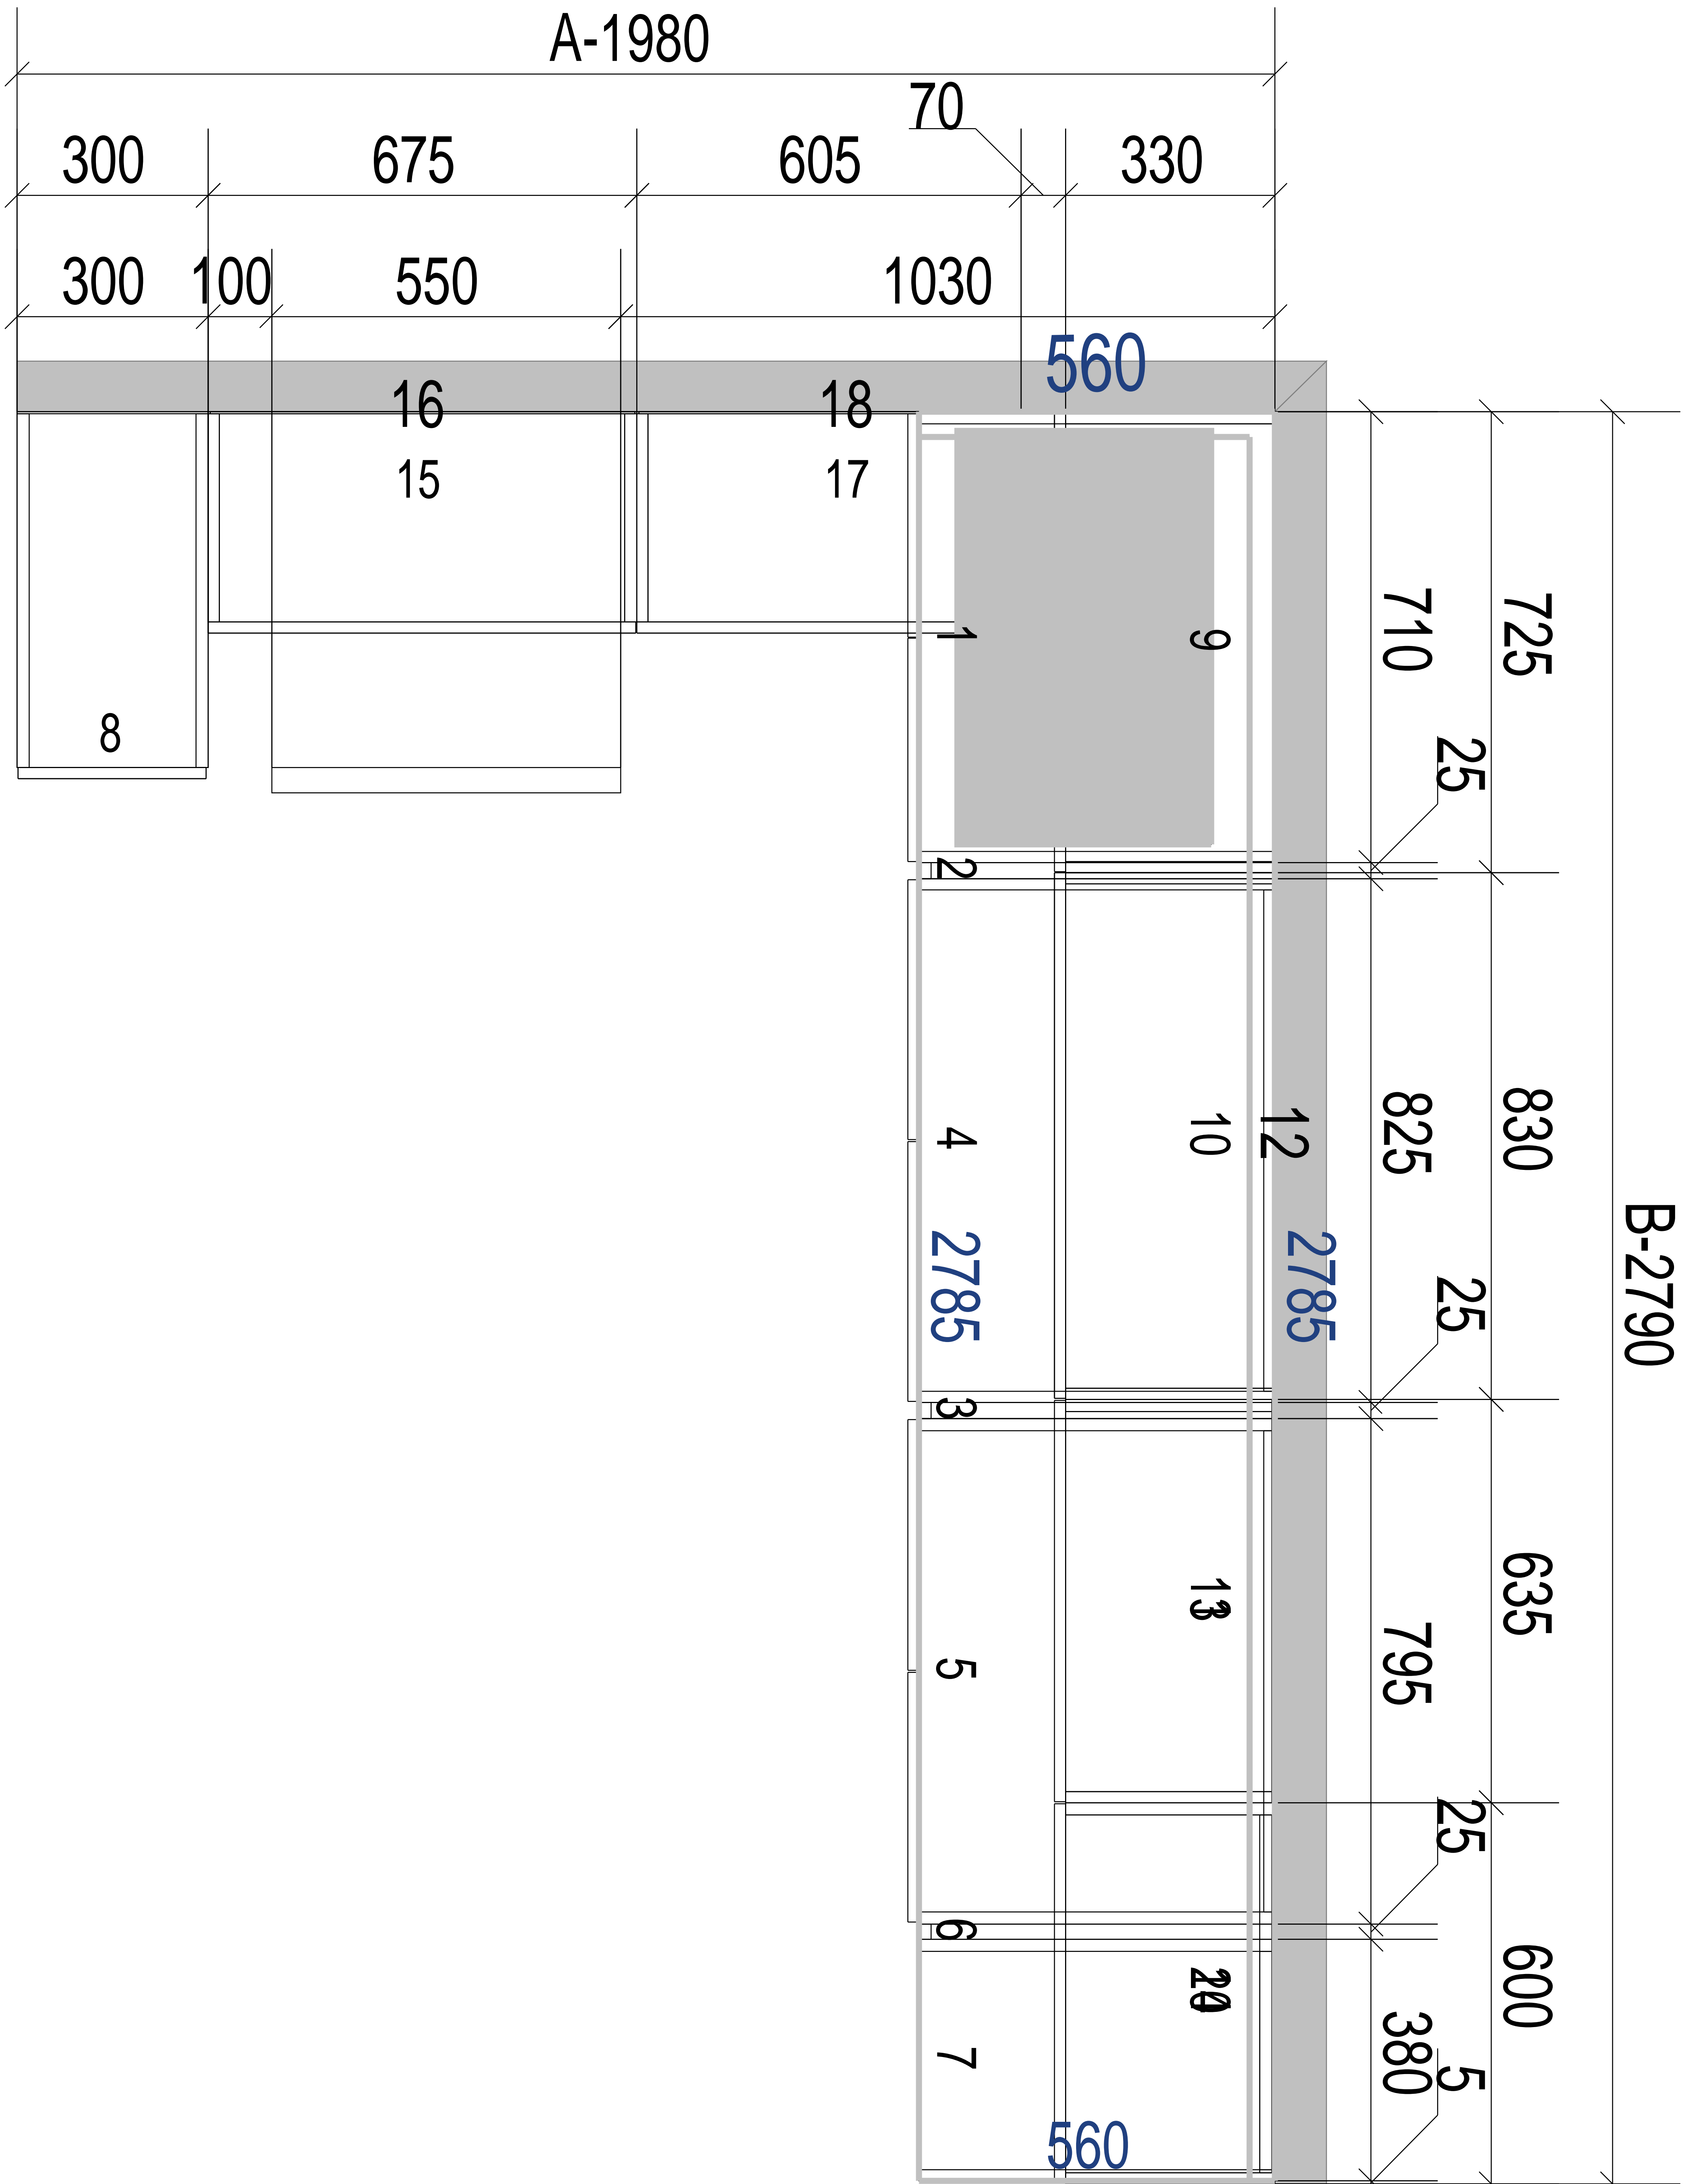

Obs 1:  
Obs 2:

Obs 3:  
Obs 4:

Standard-Perfil






Obs 1:

Obs 3:

Obs 2:

Obs 4:

Standard-Perfil

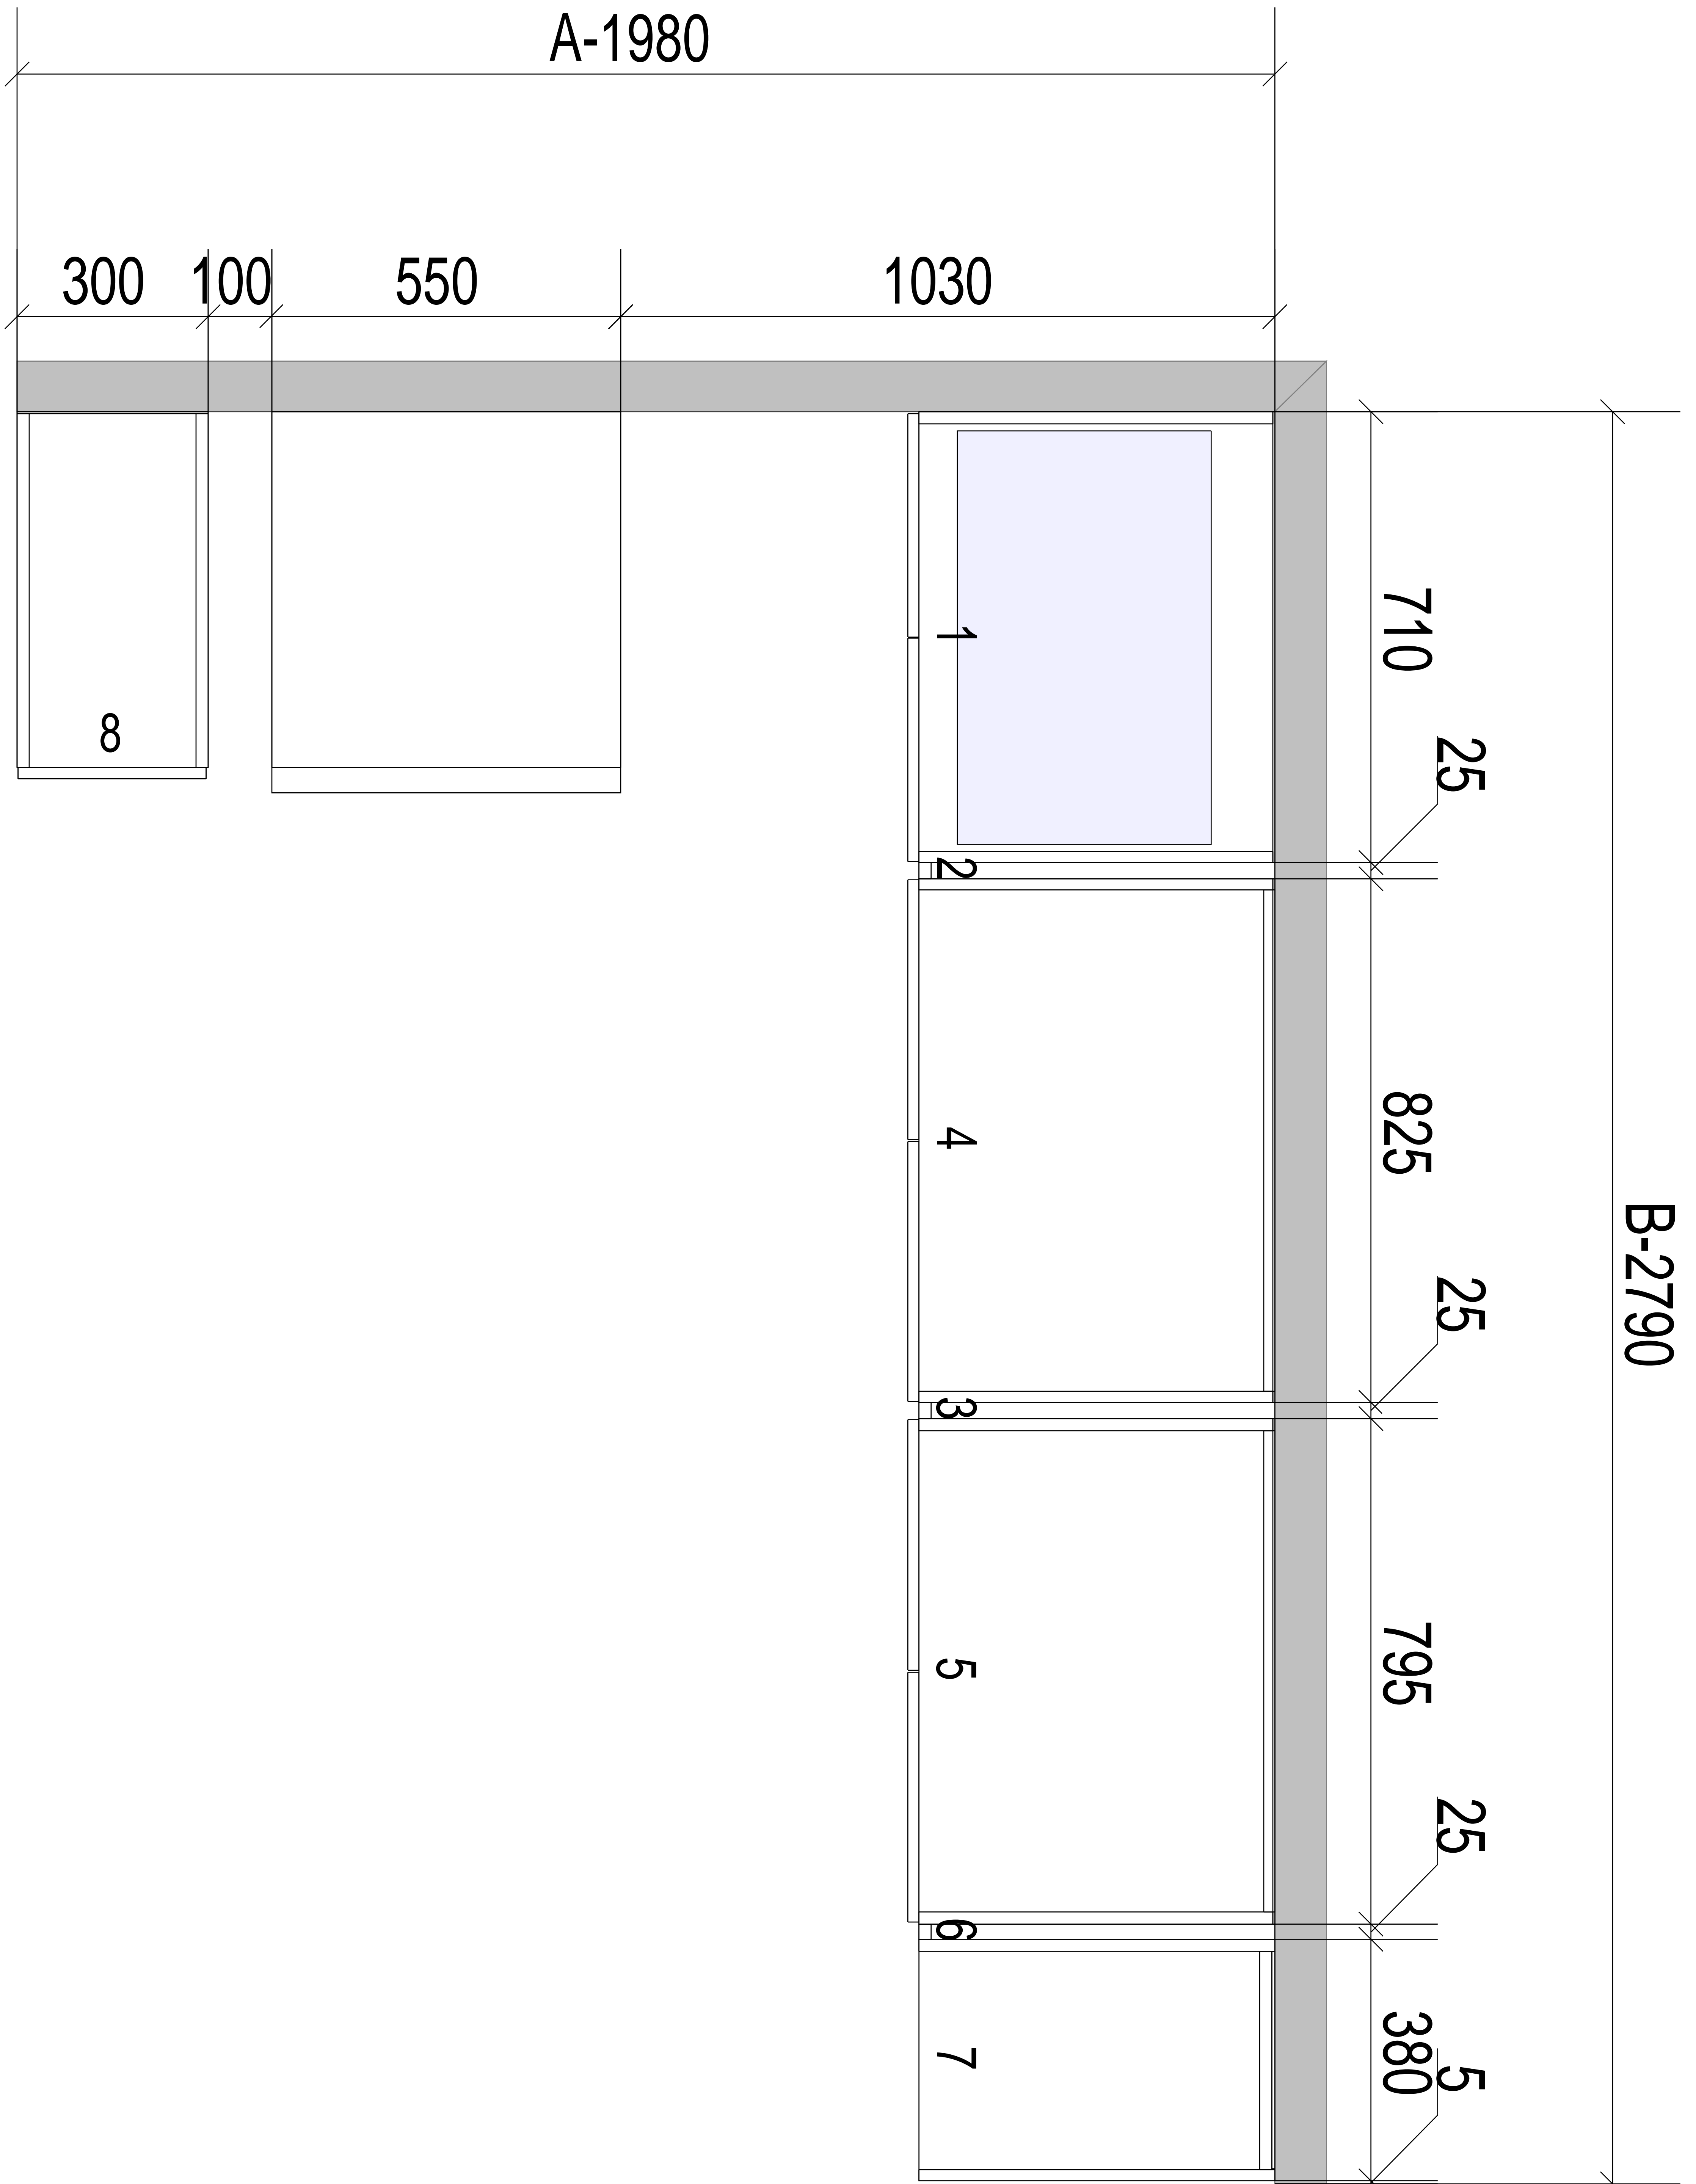




Obs 1:

Obs 3:

Obs 2:

Obs 4:

Standard-Perfil

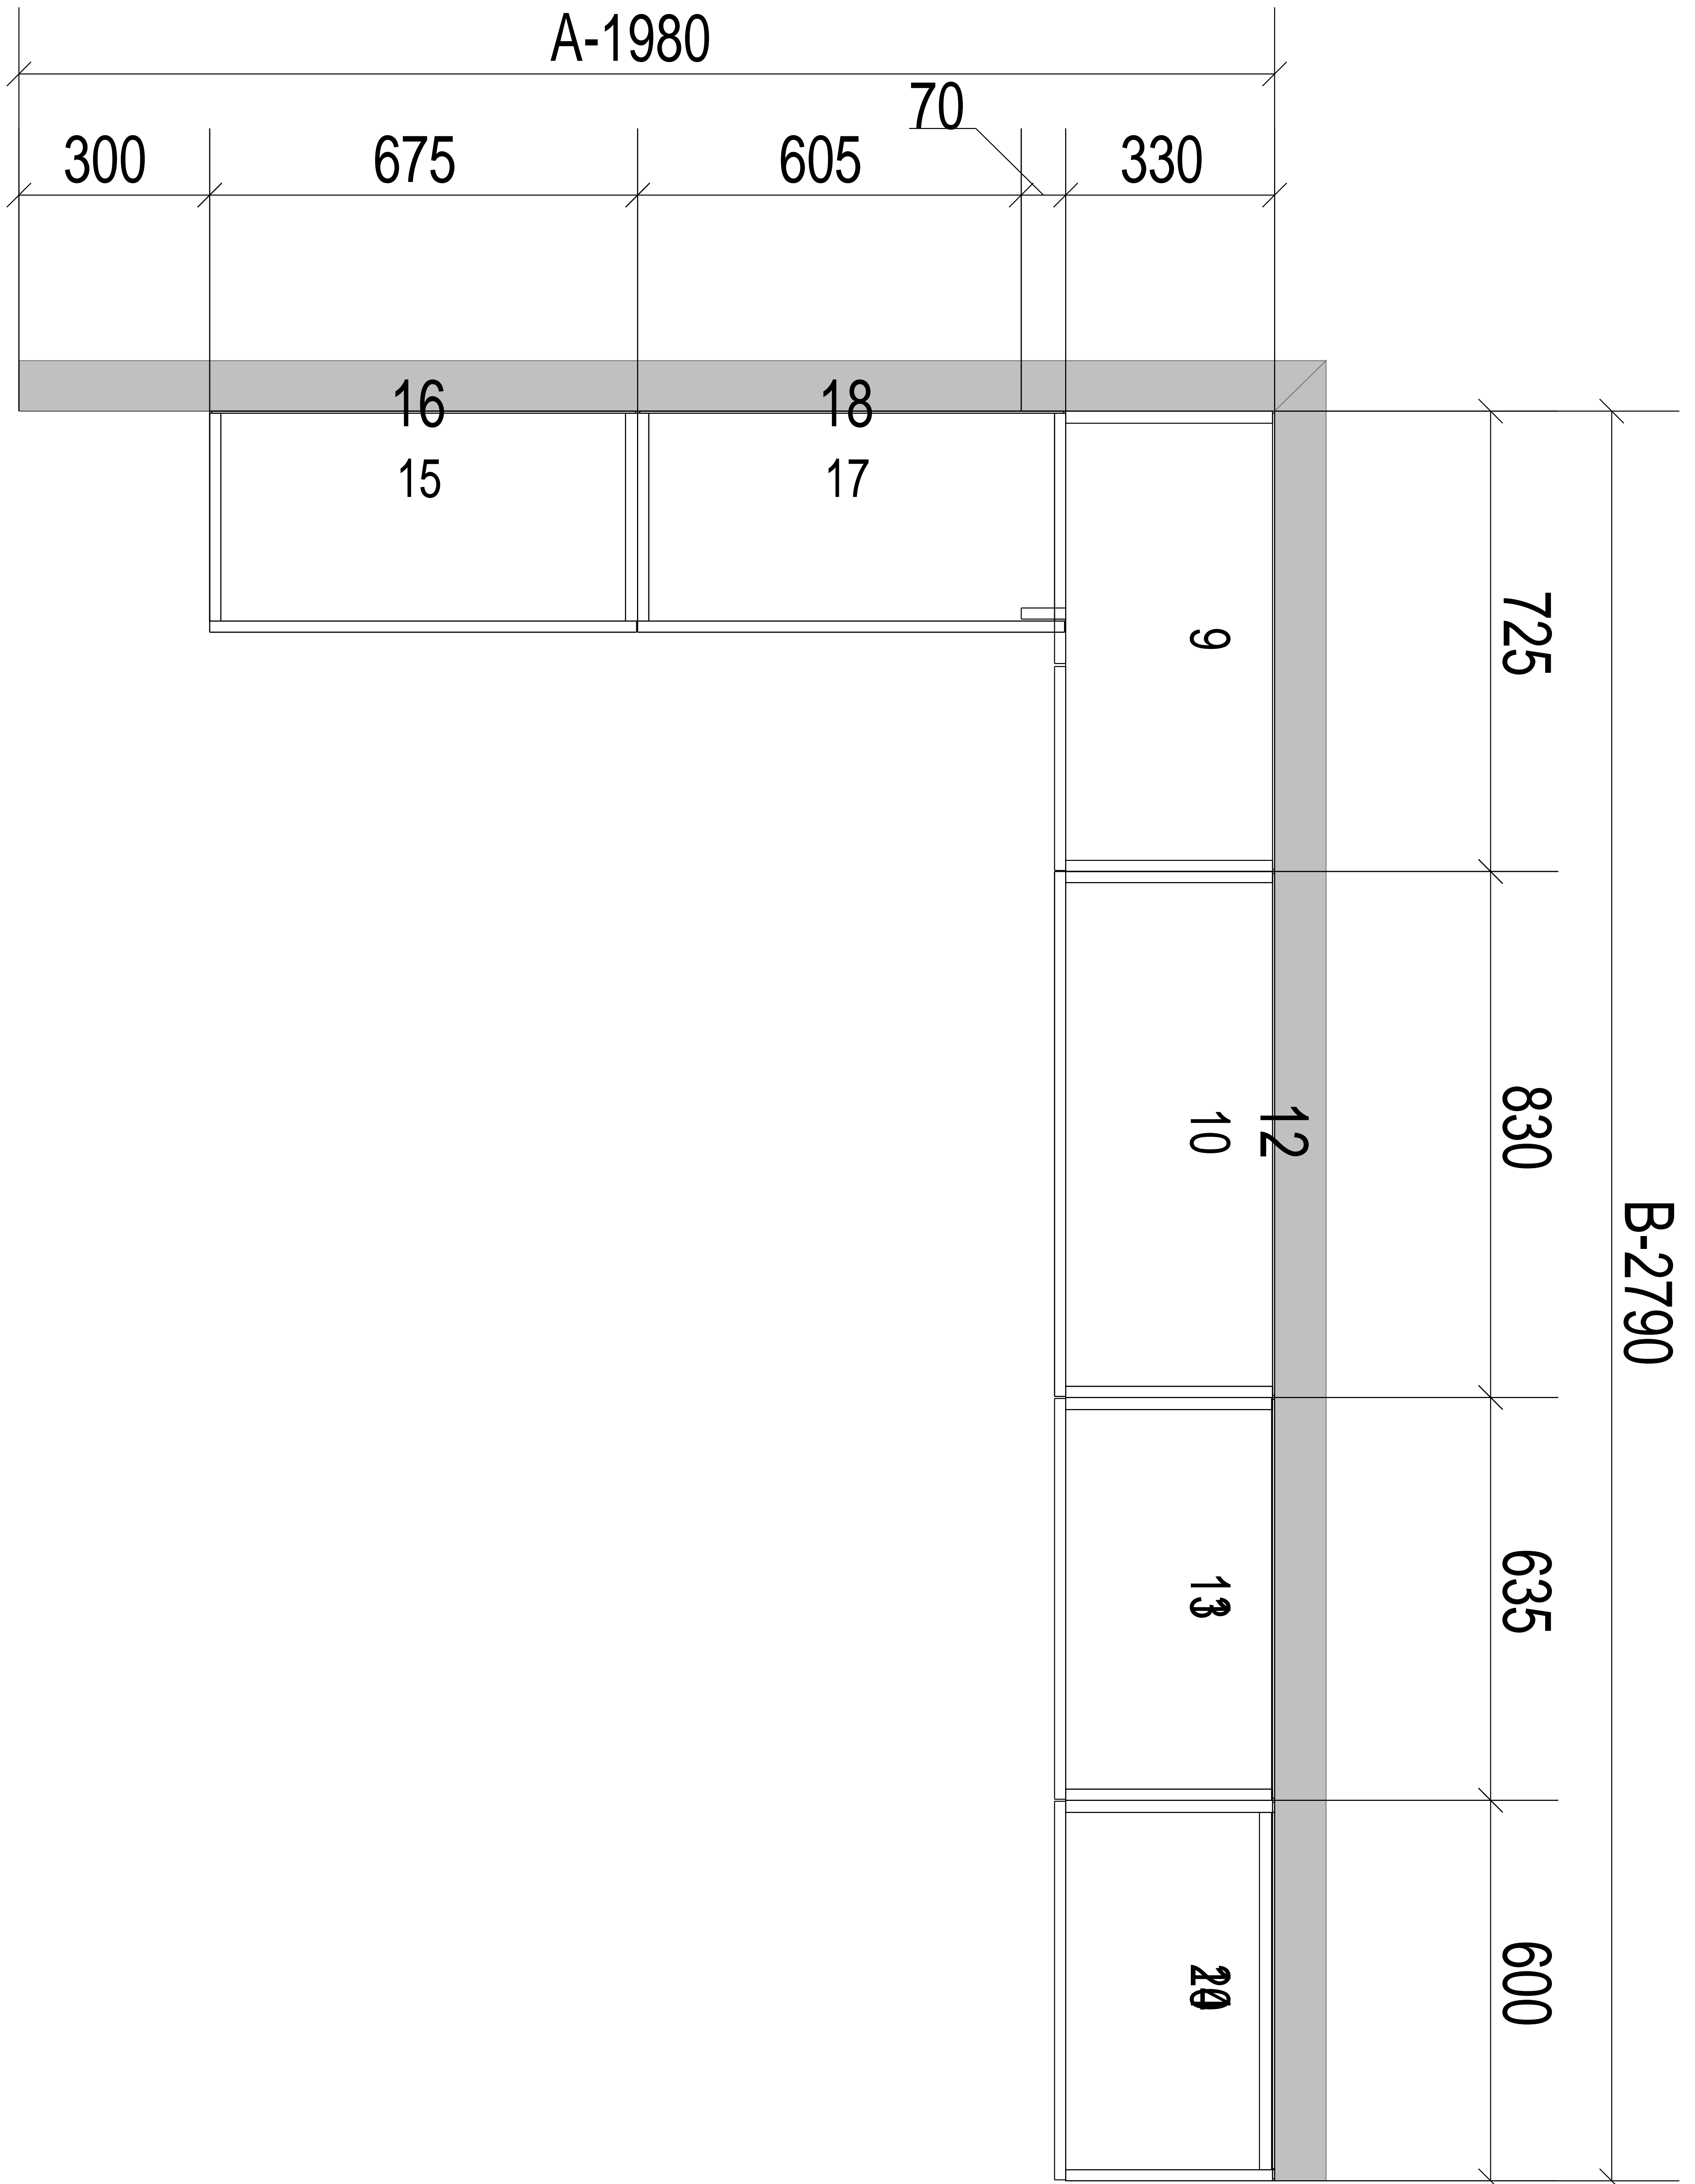




Obs 1:

Obs 3:

Obs 2:

Obs 4:

Standard-Perfil

 



Av. Cabildo 4447 piso 2° 4702-6879

Plano de mesadas -  
Obra:

Obs.:

Fecha : 10/05/2018

Hoja: 5


Obs 1:

Obs 3:

Obs 2:

Obs 4:

Standard-Perfil

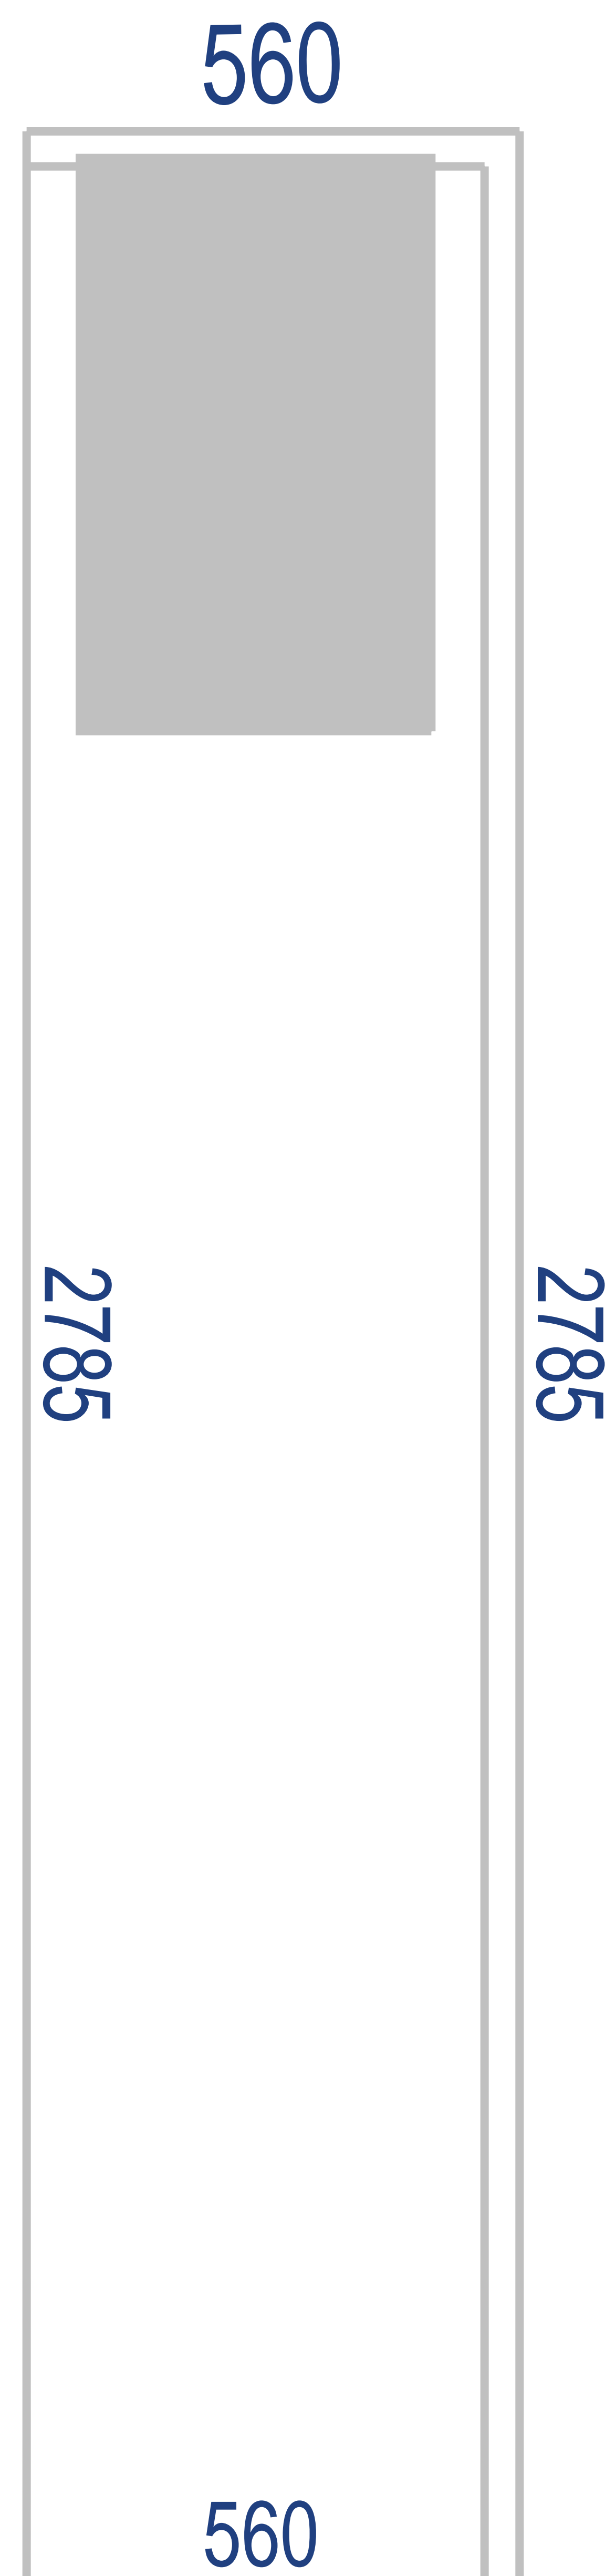






Obs 1:

Obs 3:

Obs 2:

Obs 4:

Standard-Perfil

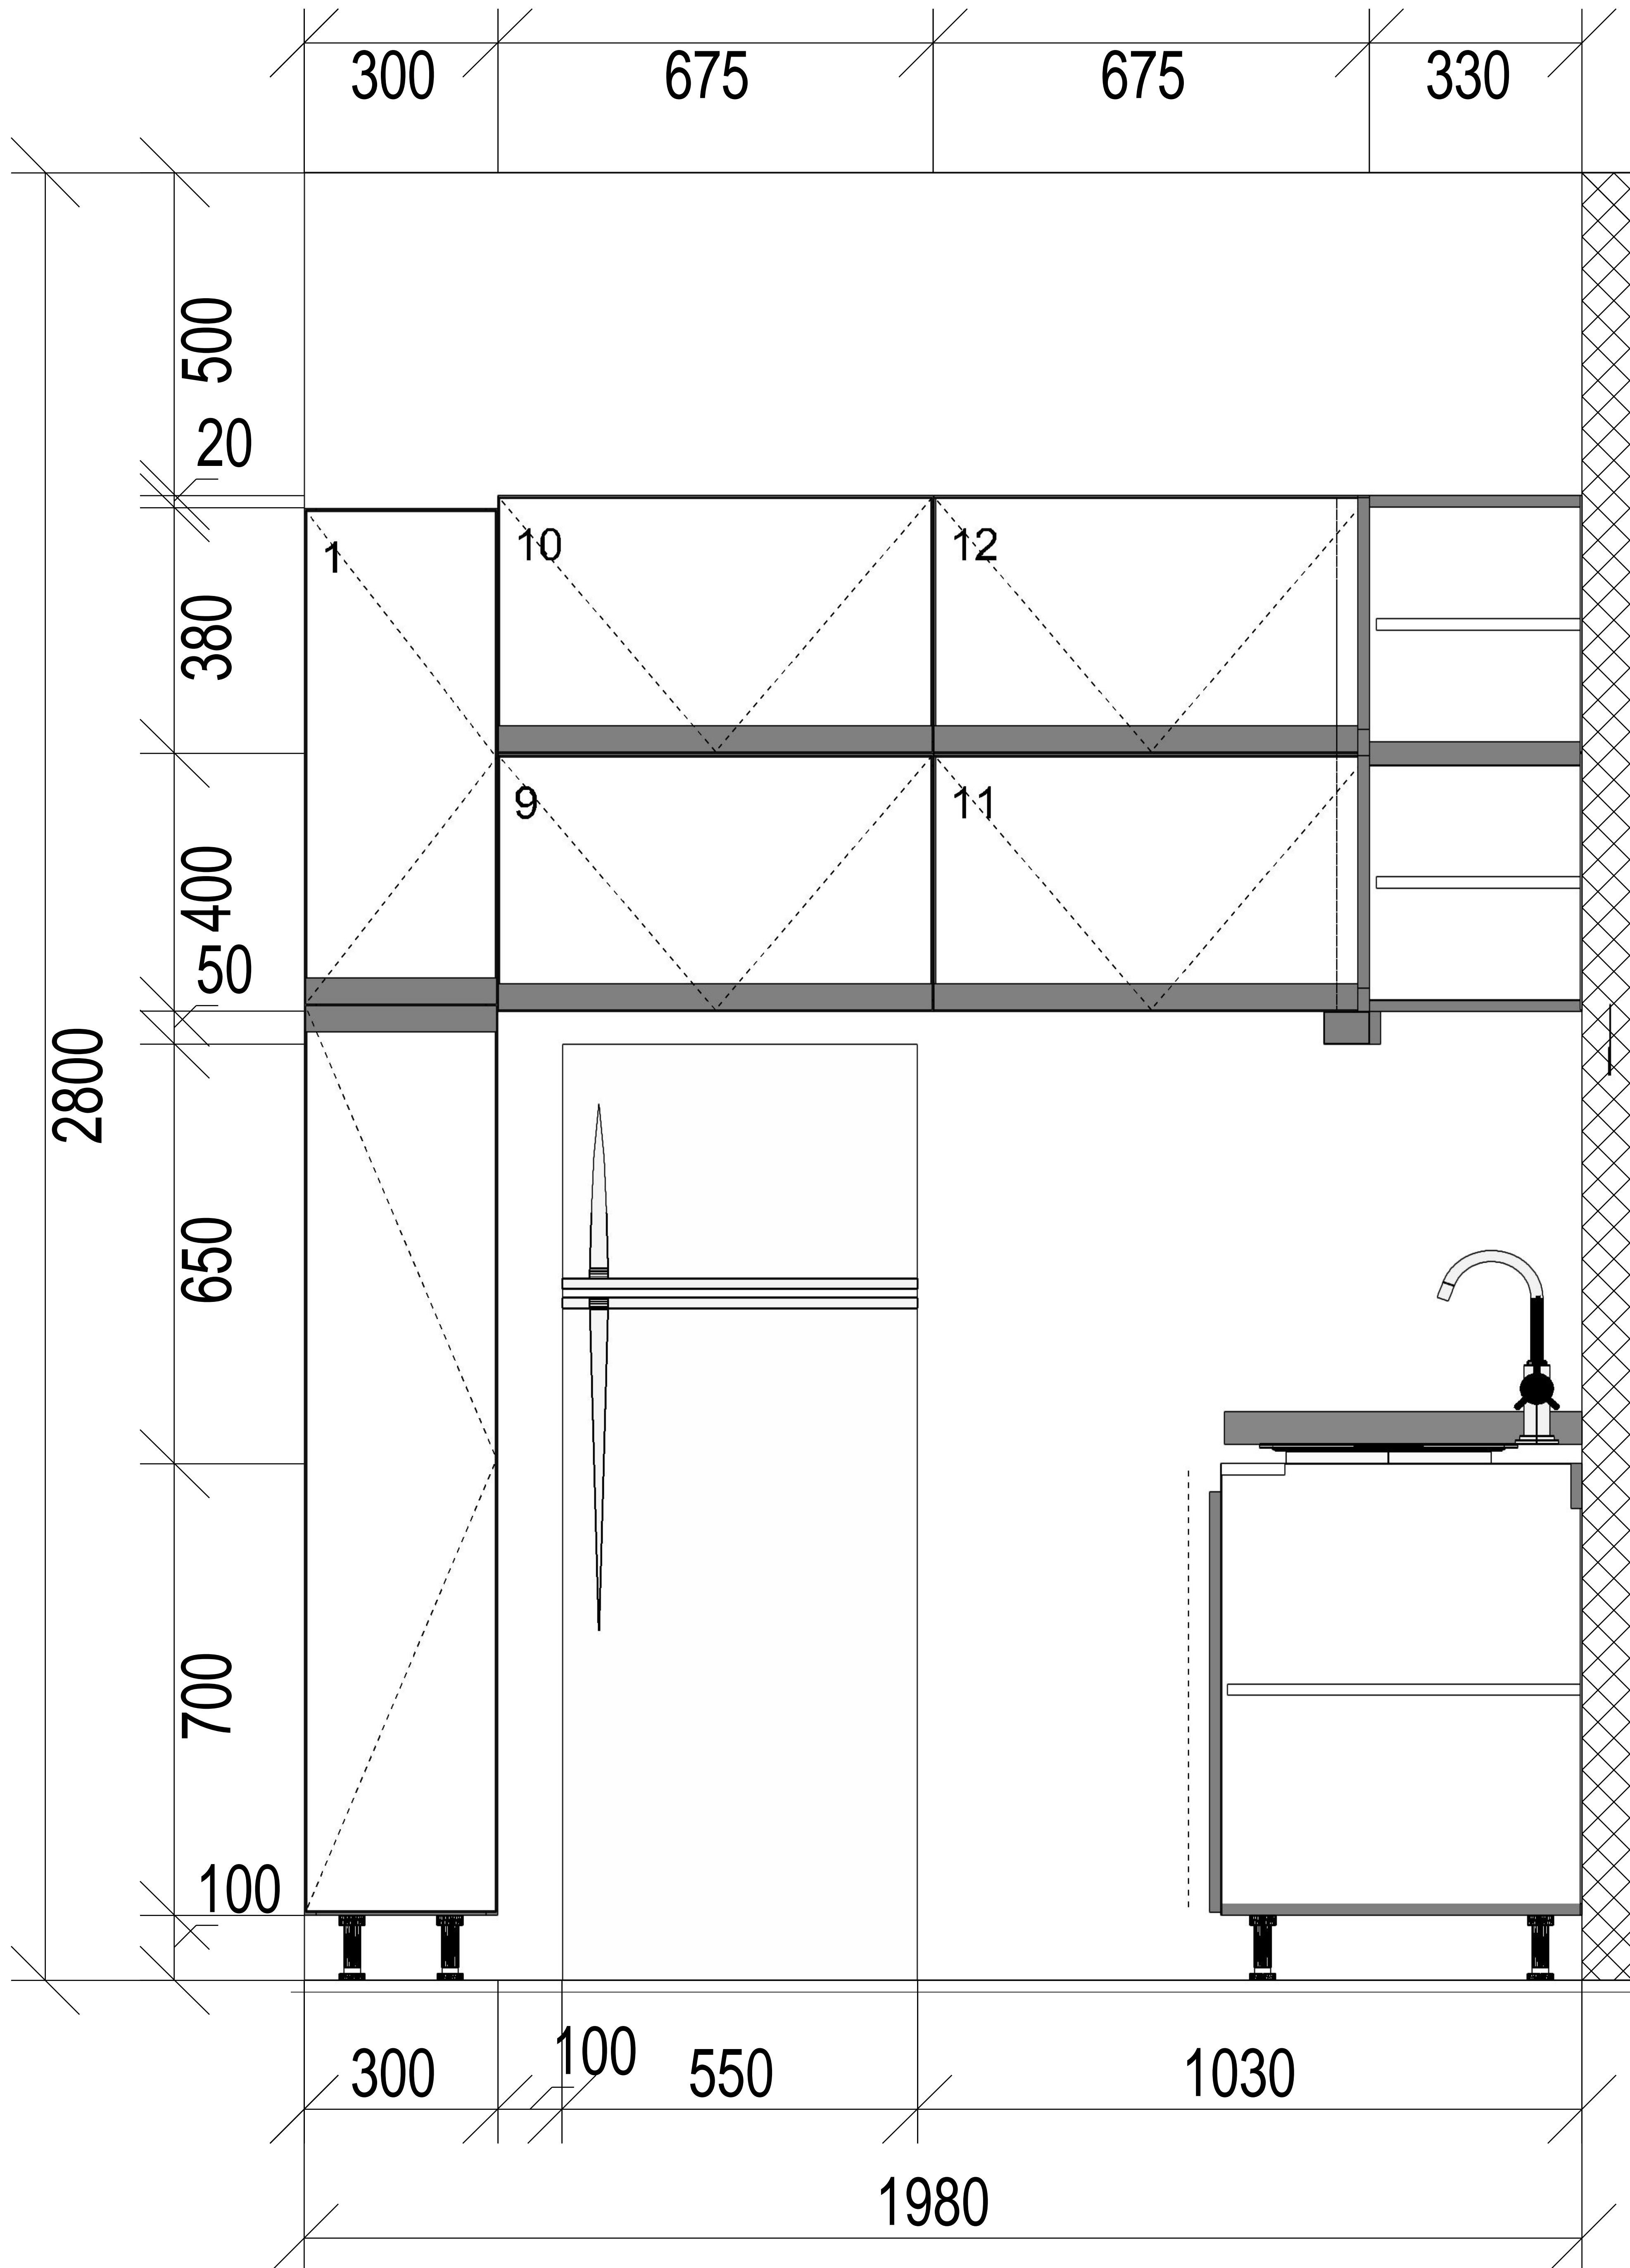




Obs 1:

Obs 3:

Obs 2:

Obs 4:

Standard-Perfil

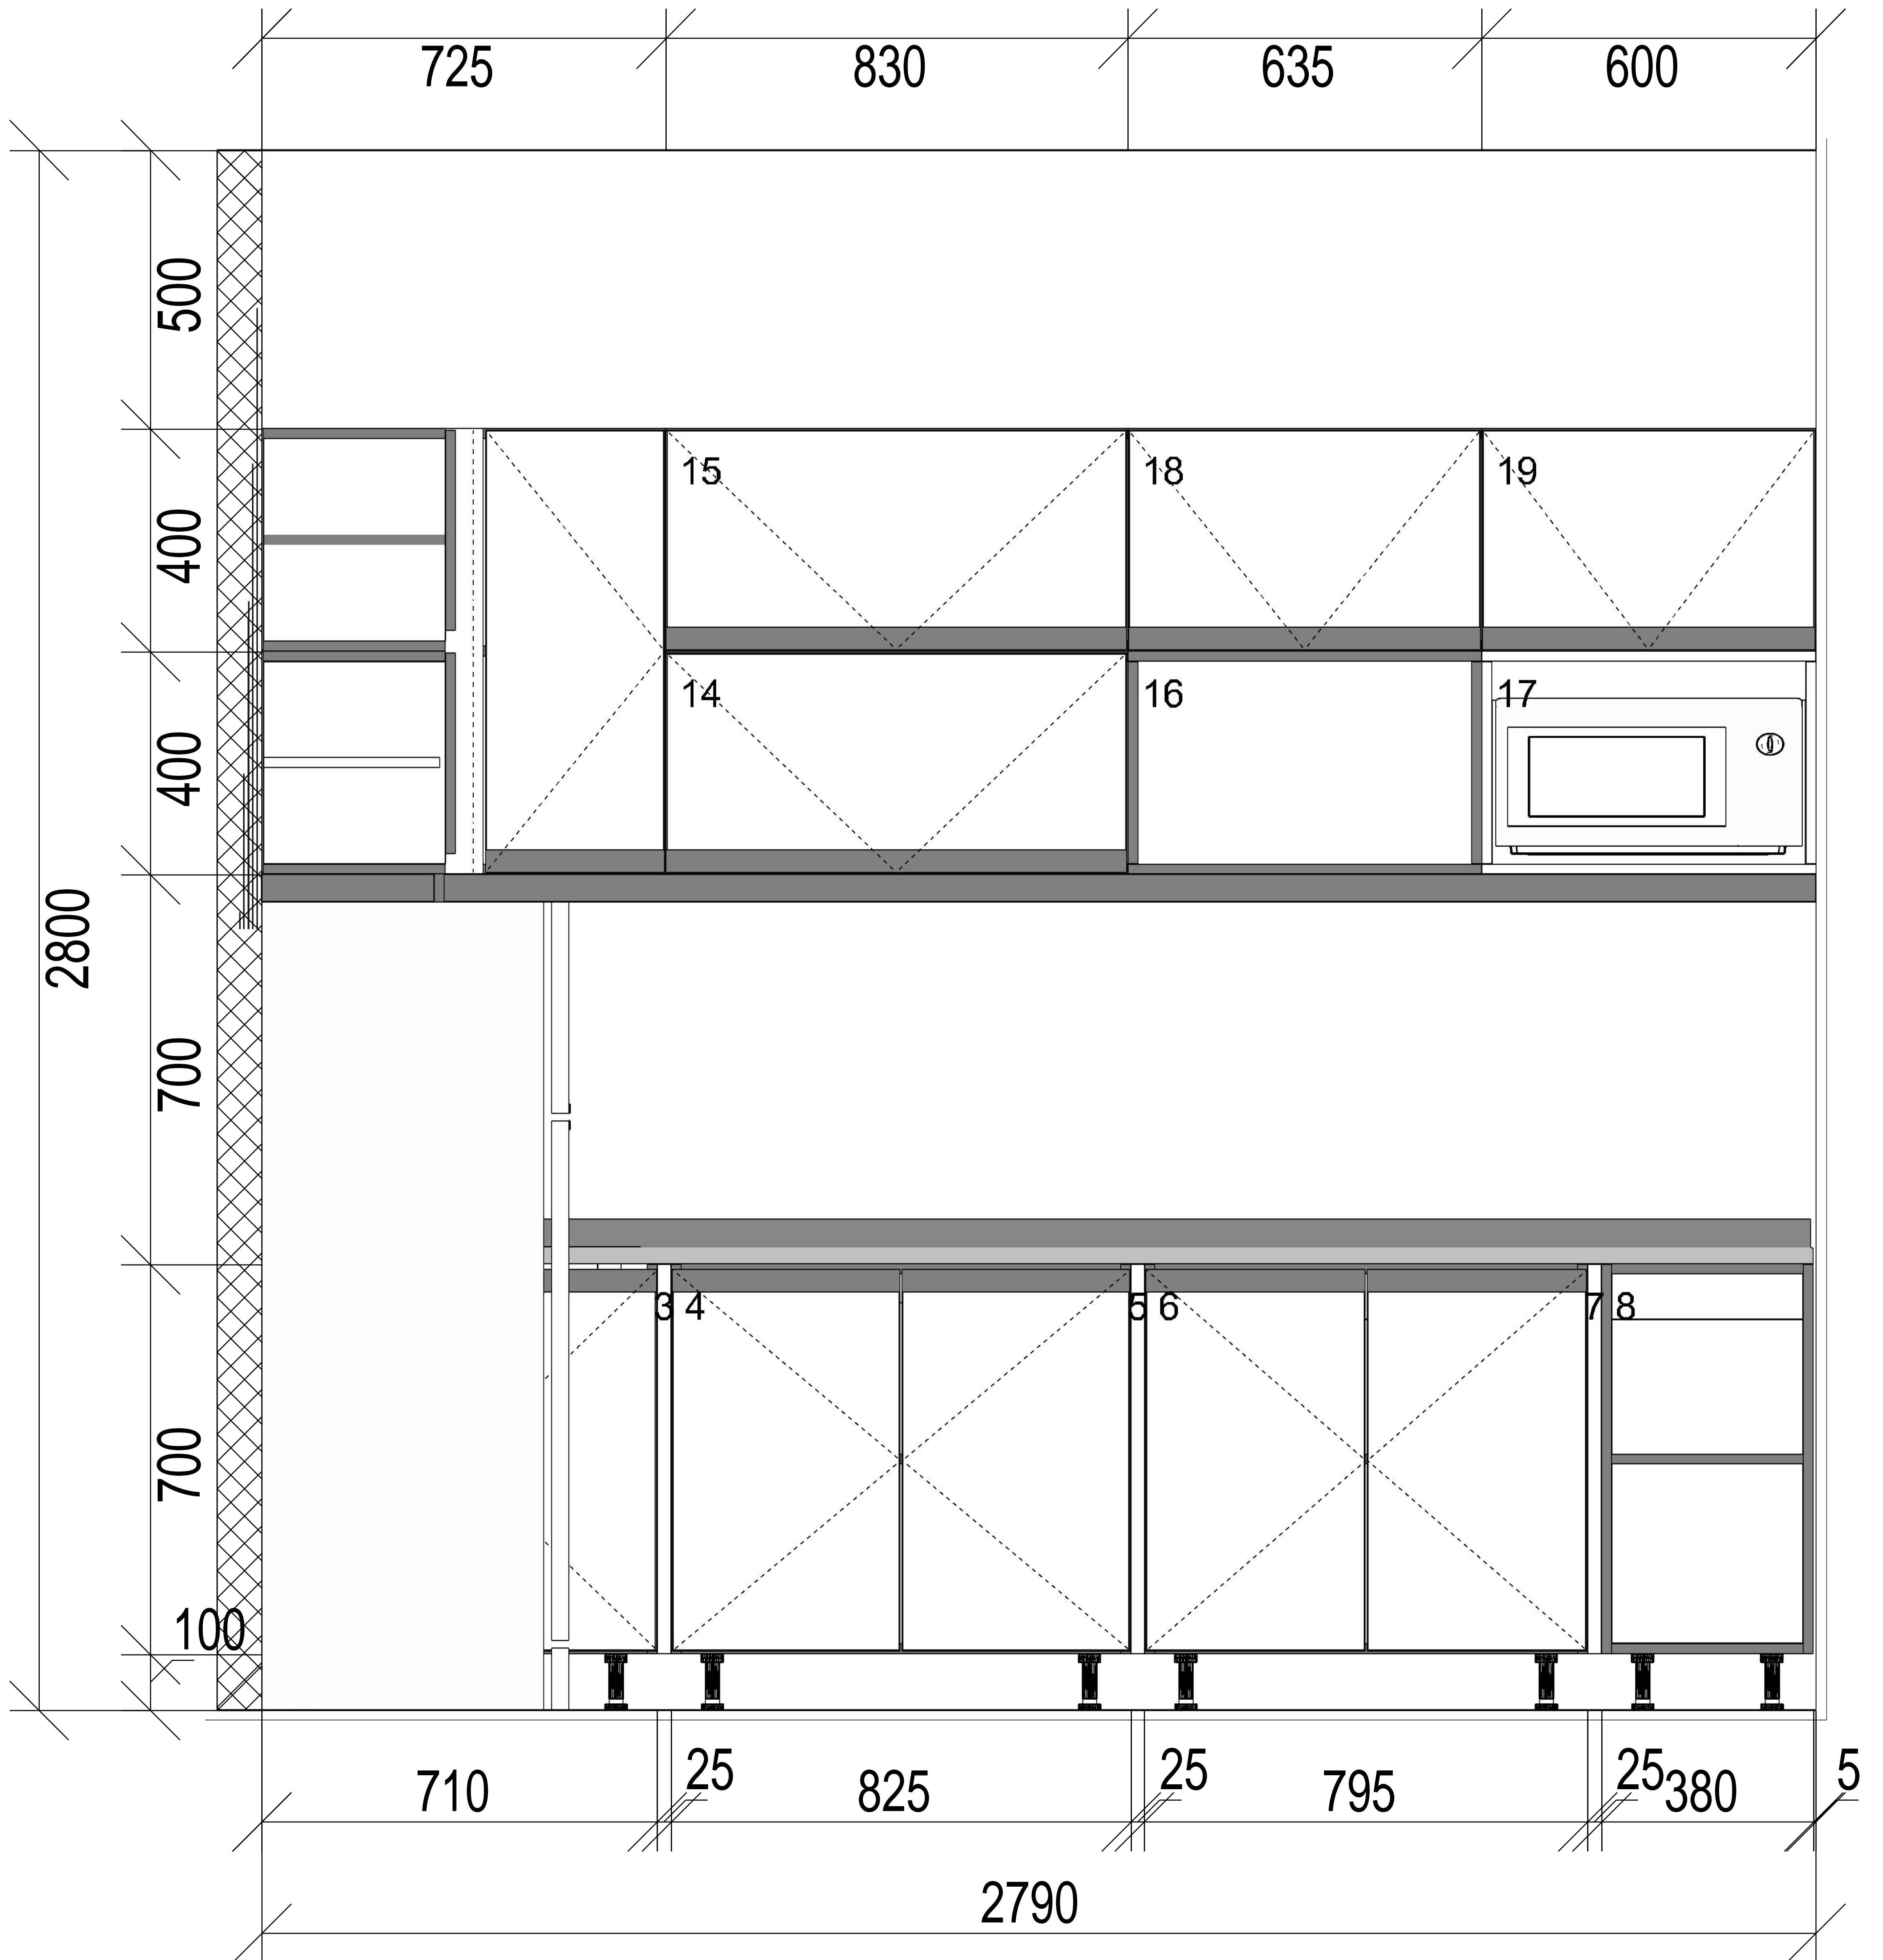




Obs 1:

Obs 3:

Obs 2:

Obs 4:

Standard-Perfil

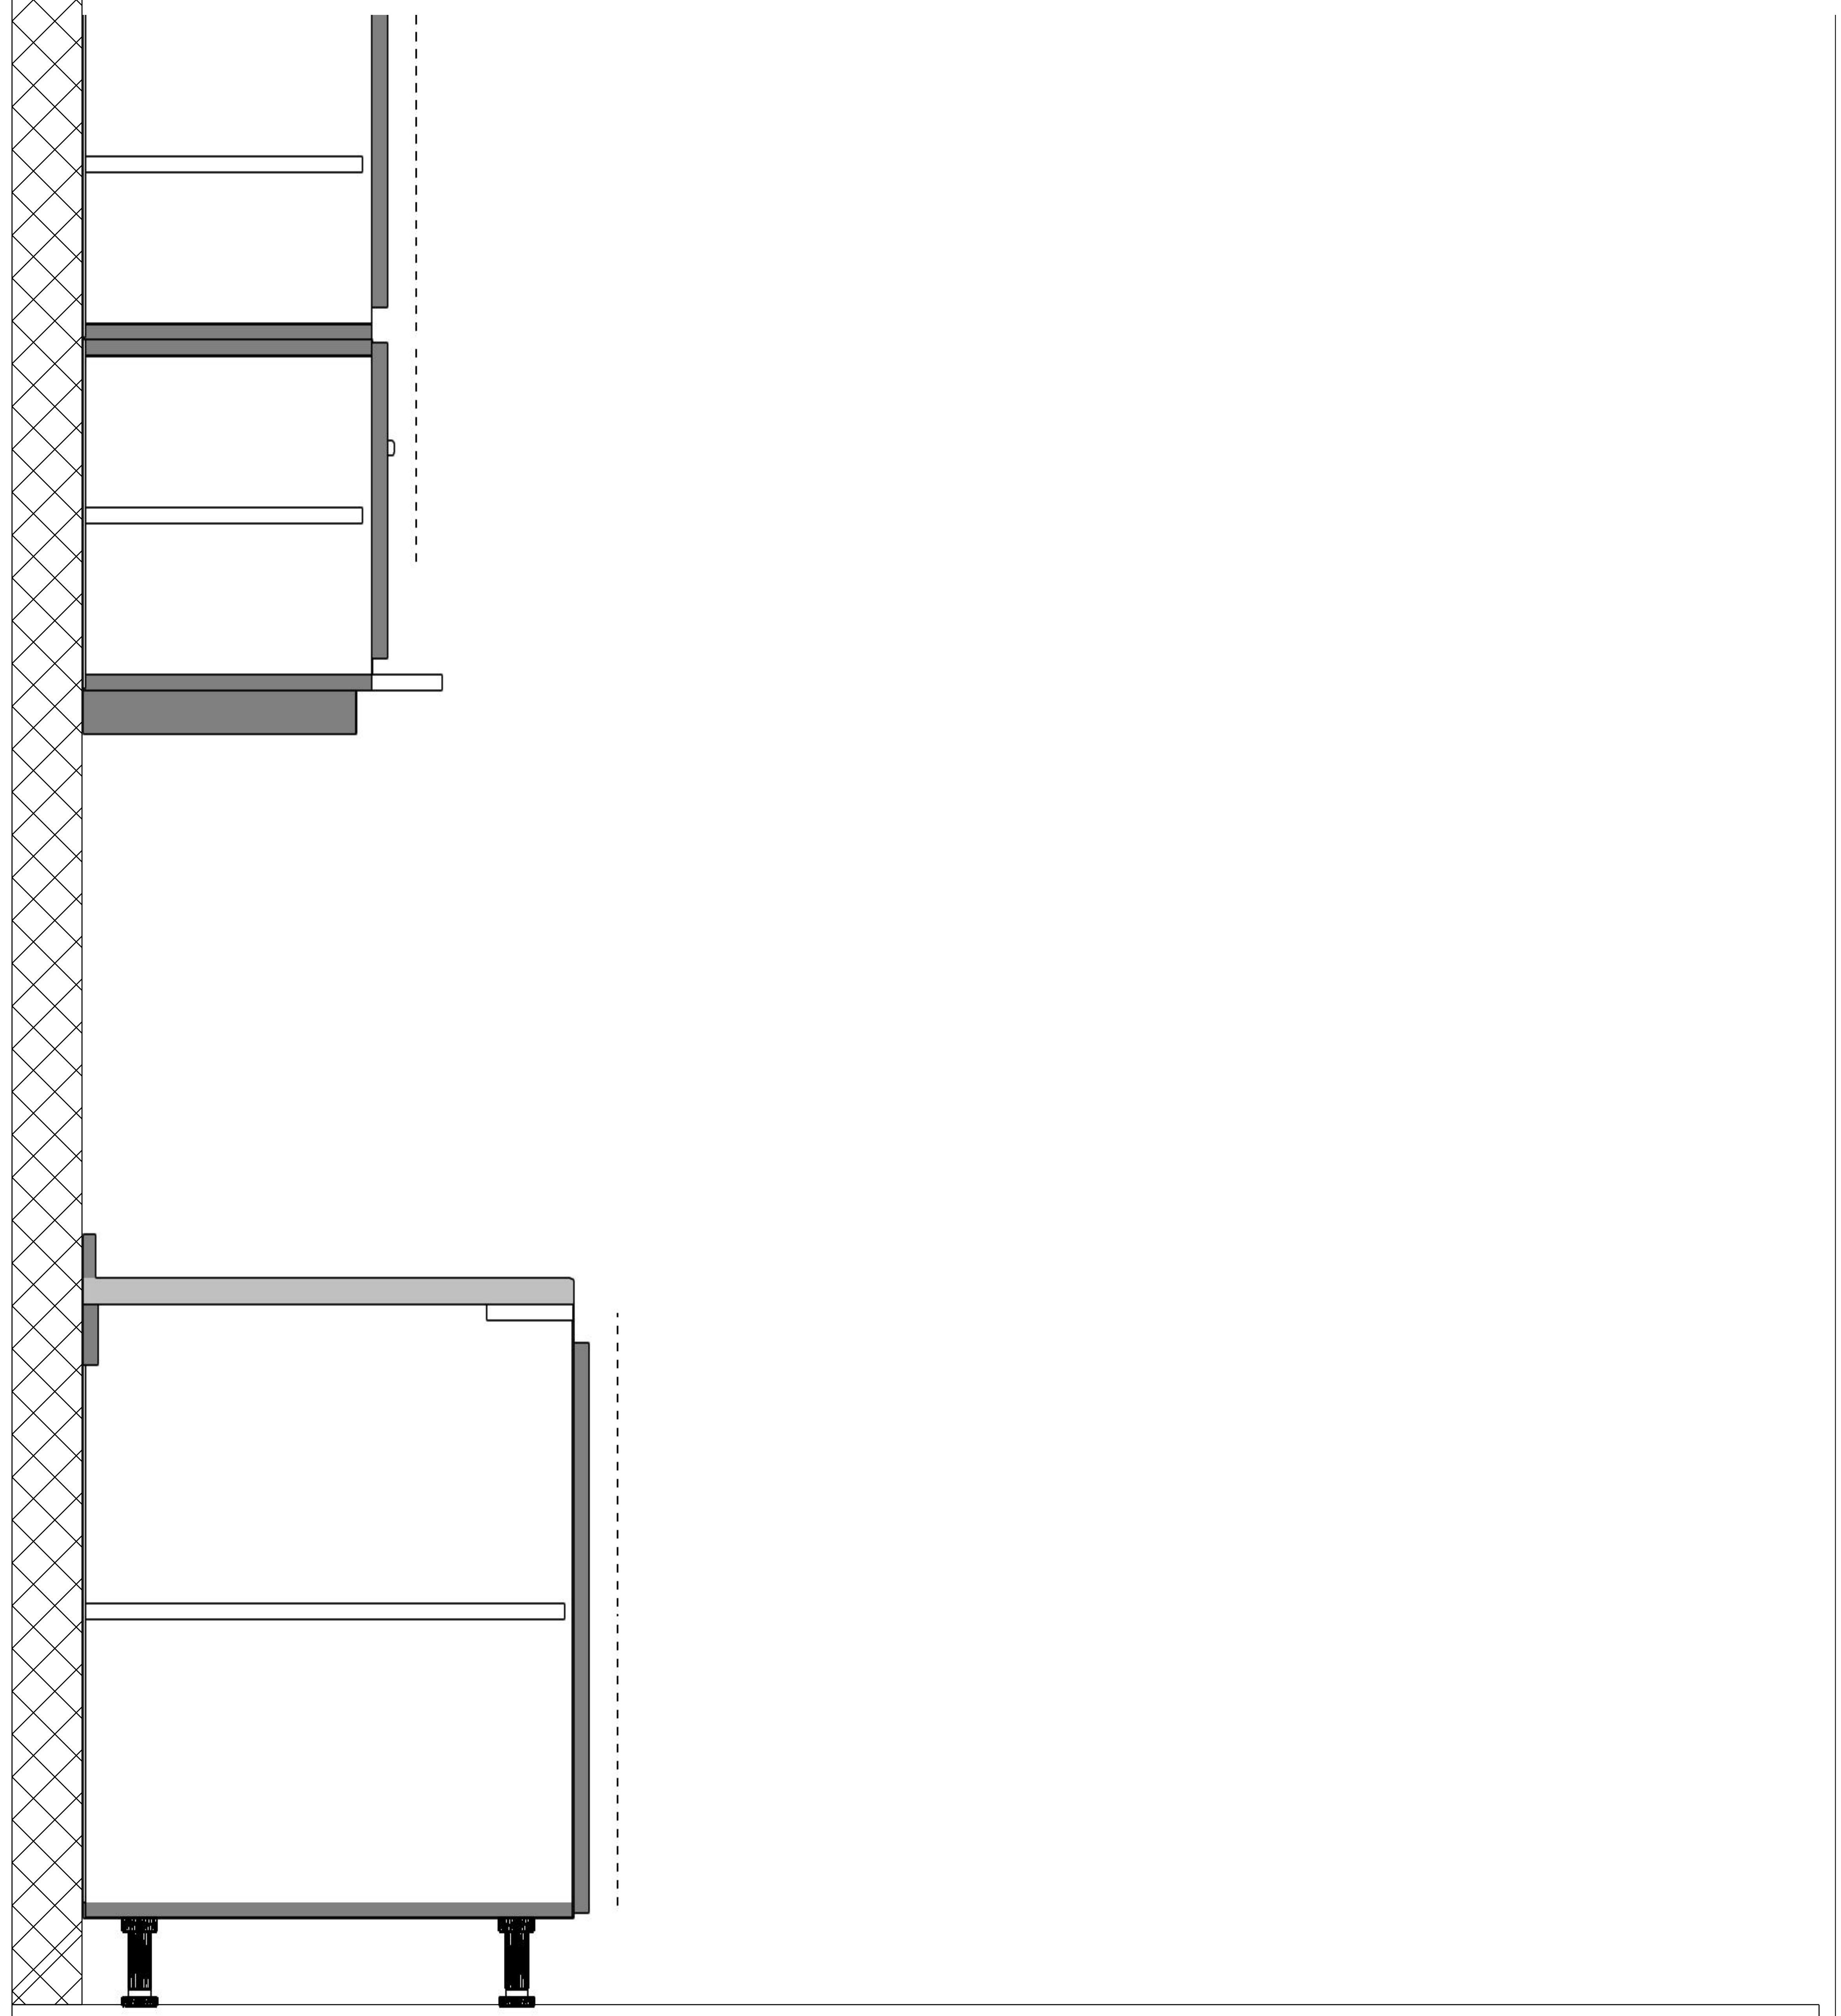





Obs 1:

Obs 3:

Obs 2:

Obs 4:

Standard-Perfil

